



LEGEND

- PROPERTY BOUNDARY
- - - 600 - - - EXISTING CONTOURS
- 600 — PROPOSED CONTOURS
- xxxx xxxx SAWCUT PAVEMENT
- - - - - PROPOSED WATER MAIN
- - - - - PROPOSED STORM SEWER
- - - - - PROPOSED SANITARY SEWER
- o o o o o TURF REINFORCEMENT MAT
- - - - - PROPOSED STORM SEWER EASEMENT
- SILT FENCE
- o o o o o 25' x 50' TEMPORARY GRAVEL CONSTRUCTION ENTRANCE/EXIT
- o o o o o RIP RAP w/FABRIC
- 600.00' PROPOSED BUILDING/GARAGE GRADE
- - - - - PROPOSED SETBACKS
- /// EROSION MATTING
- - - - - PROPOSED 12' UTILITY EASEMENT

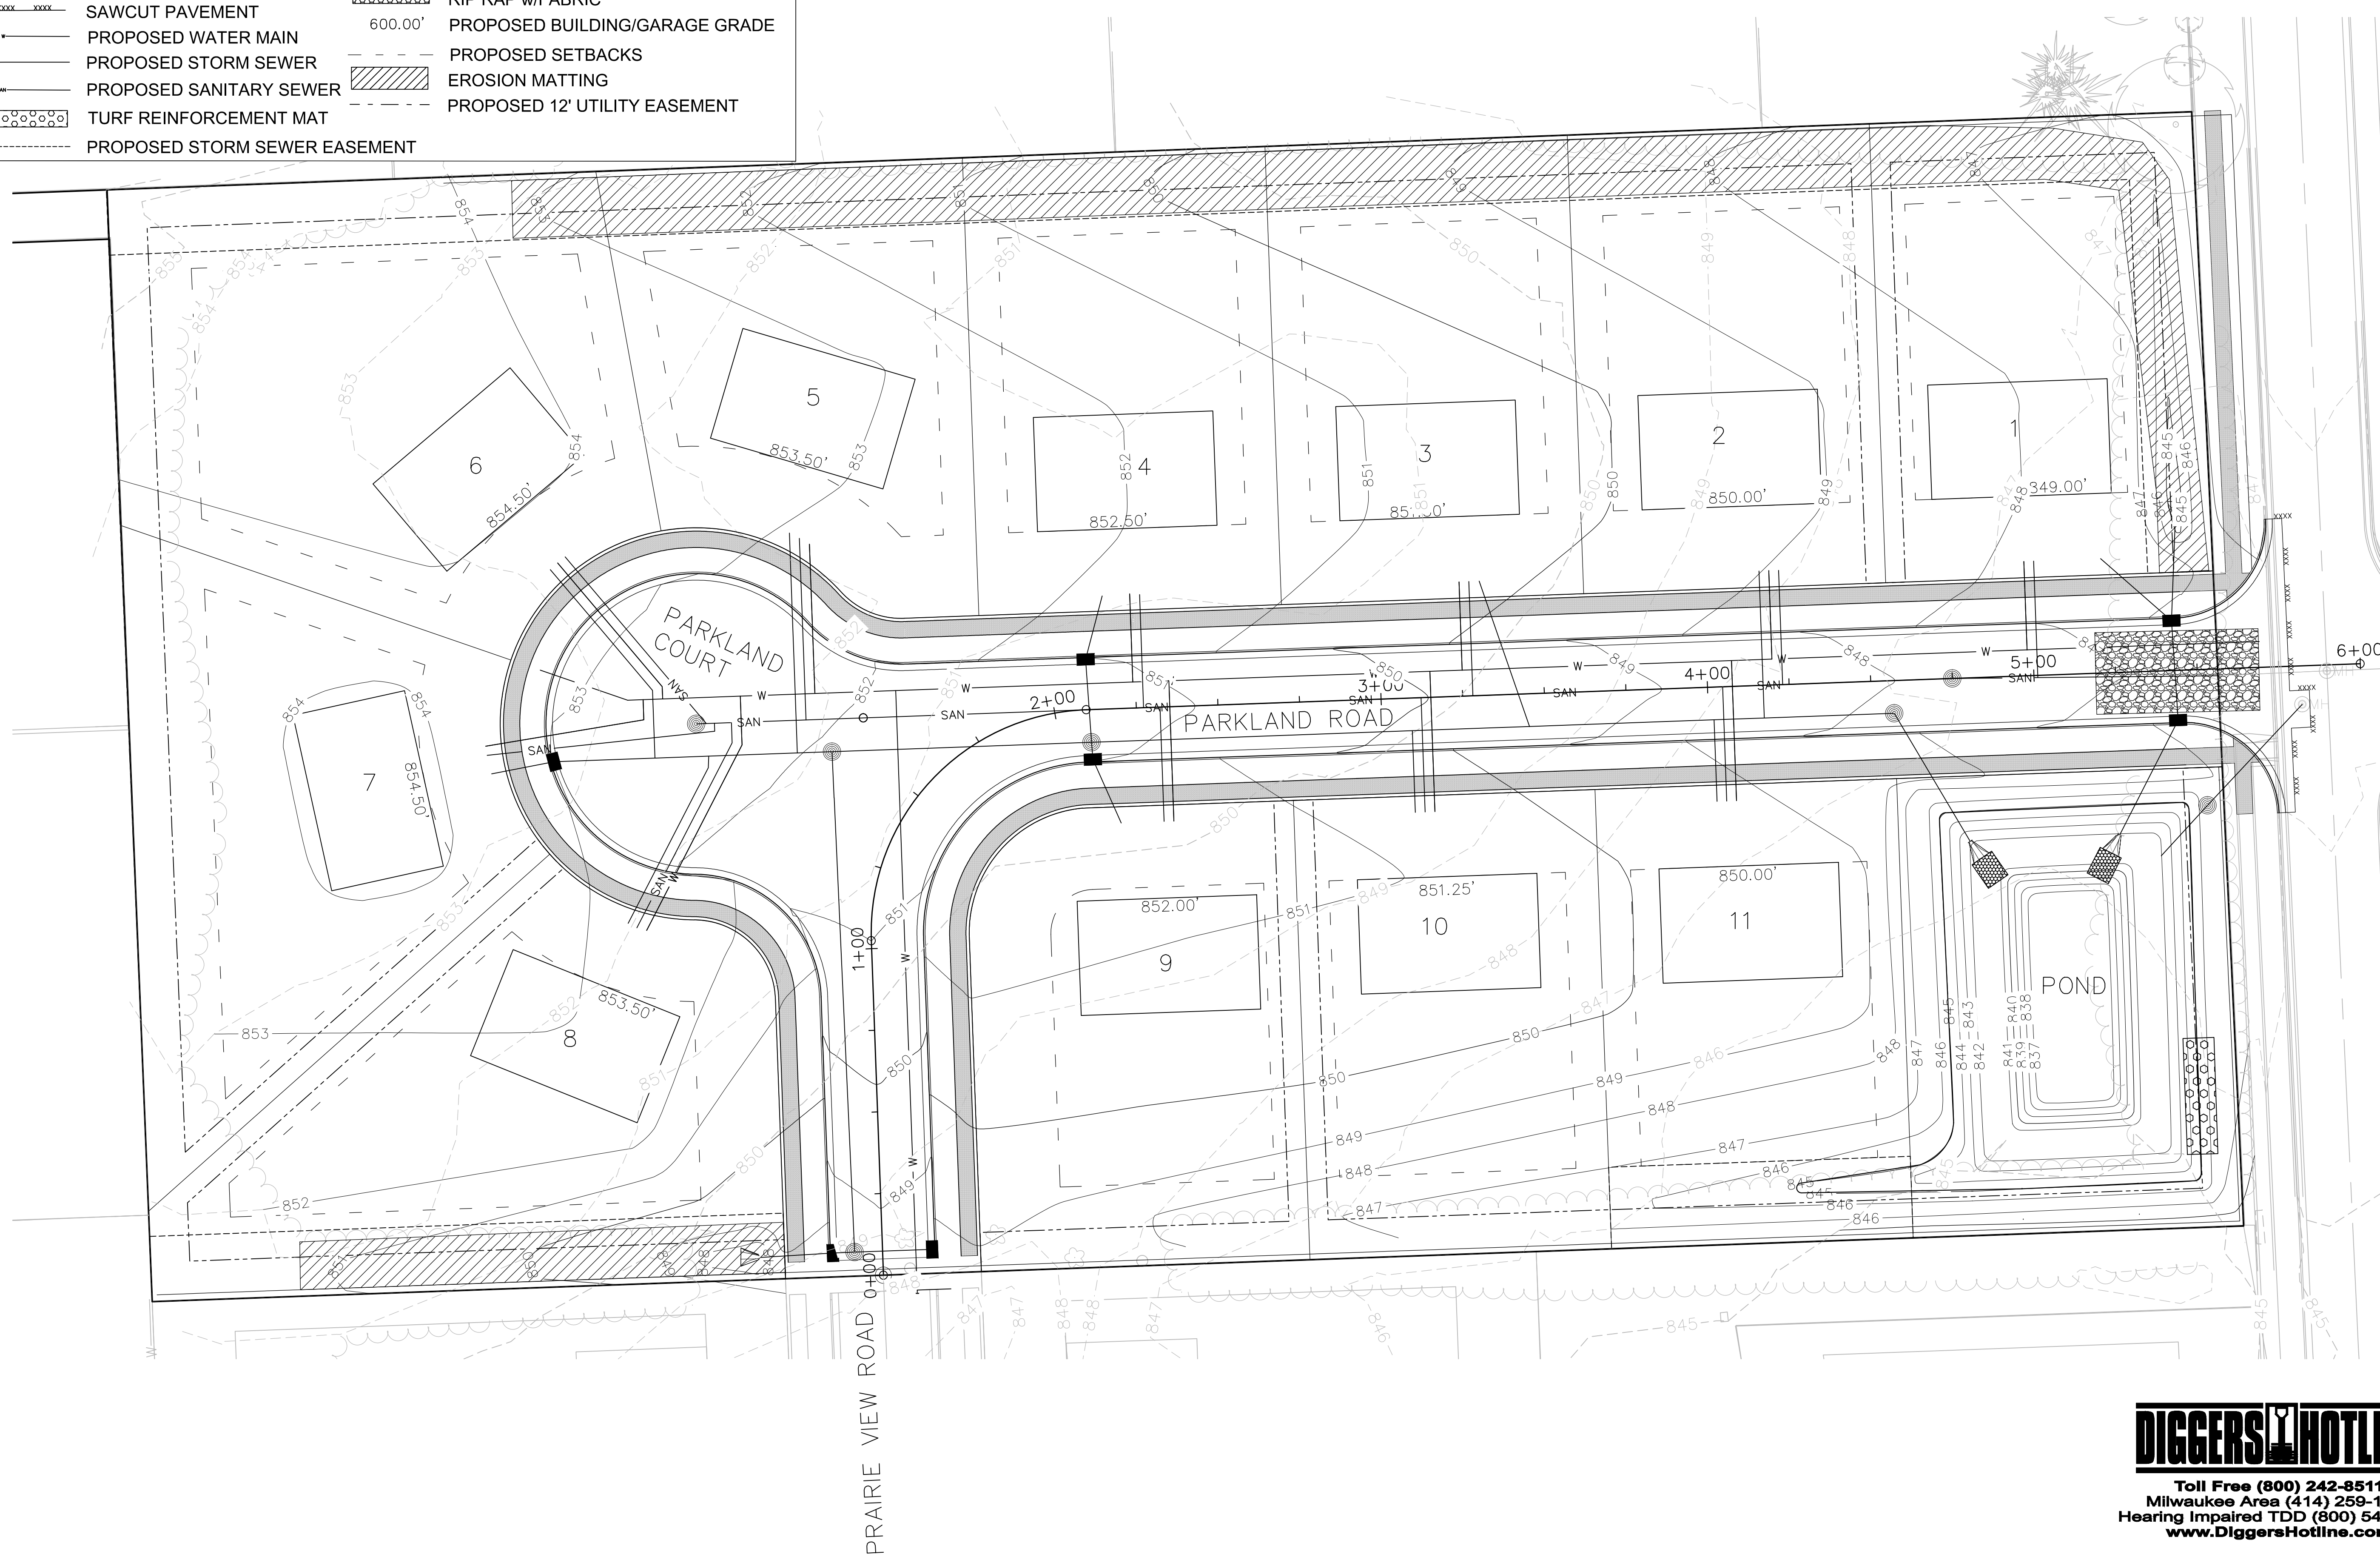

F:\PROJECTS\12-074-013 PARK RIDGE\HAMM DEVELOPMENT\CAD\2015\03\06 PARK RIDGE SUBDIVISION.DWG DATE OF PLOT: 3/11/2015 2:16 PM
 COPYRIGHT © 2014, M SQUARED ENGINEERING, LLC. ALL RIGHTS RESERVED.

M Squared Engineering, LLC
 W62 N215 Washington Avenue
 Cedarburg, WI 53012

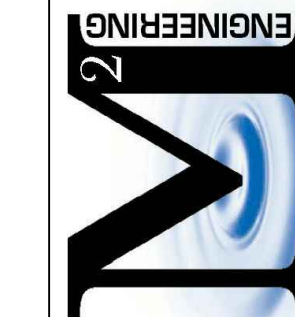

PARK RIDGE SUBDIVISION
CEDARBURG, WISCONSIN

OVERALL SITE PLAN

DRAWN BY: BRD	
DATE: 03/11/2015	
CHECKED BY:	
HORIZ. SCALE: 1"=25'	
VERT. SCALE:	
PROJECT NO. 12-074-024	

REVISIONS	
DATE:	REVISED BY:

DIGGERS HOTLINE
 Toll Free (800) 242-8511
 Milwaukee Area (414) 259-1181
 Hearing Impaired TDD (800) 542-2289
www.DiggersHotline.com

Phone: (262)376-4246 www.msquaredengineering.com Fax: (262)375-2274